

EXHIBIT 1 - CITY INFRASTRUCTURE - PHASES
 SEWER, WATER AND STREET IMPROVEMENTS
 6TH AVENUE SOUTHWEST & "EAST-WEST" ROAD
 MAPLETON, NORTH DAKOTA

PROJECT No.	21144
DATE:	03.20.20
REVISED:	
DRAFTER:	KAG
REVIEWER:	MJP



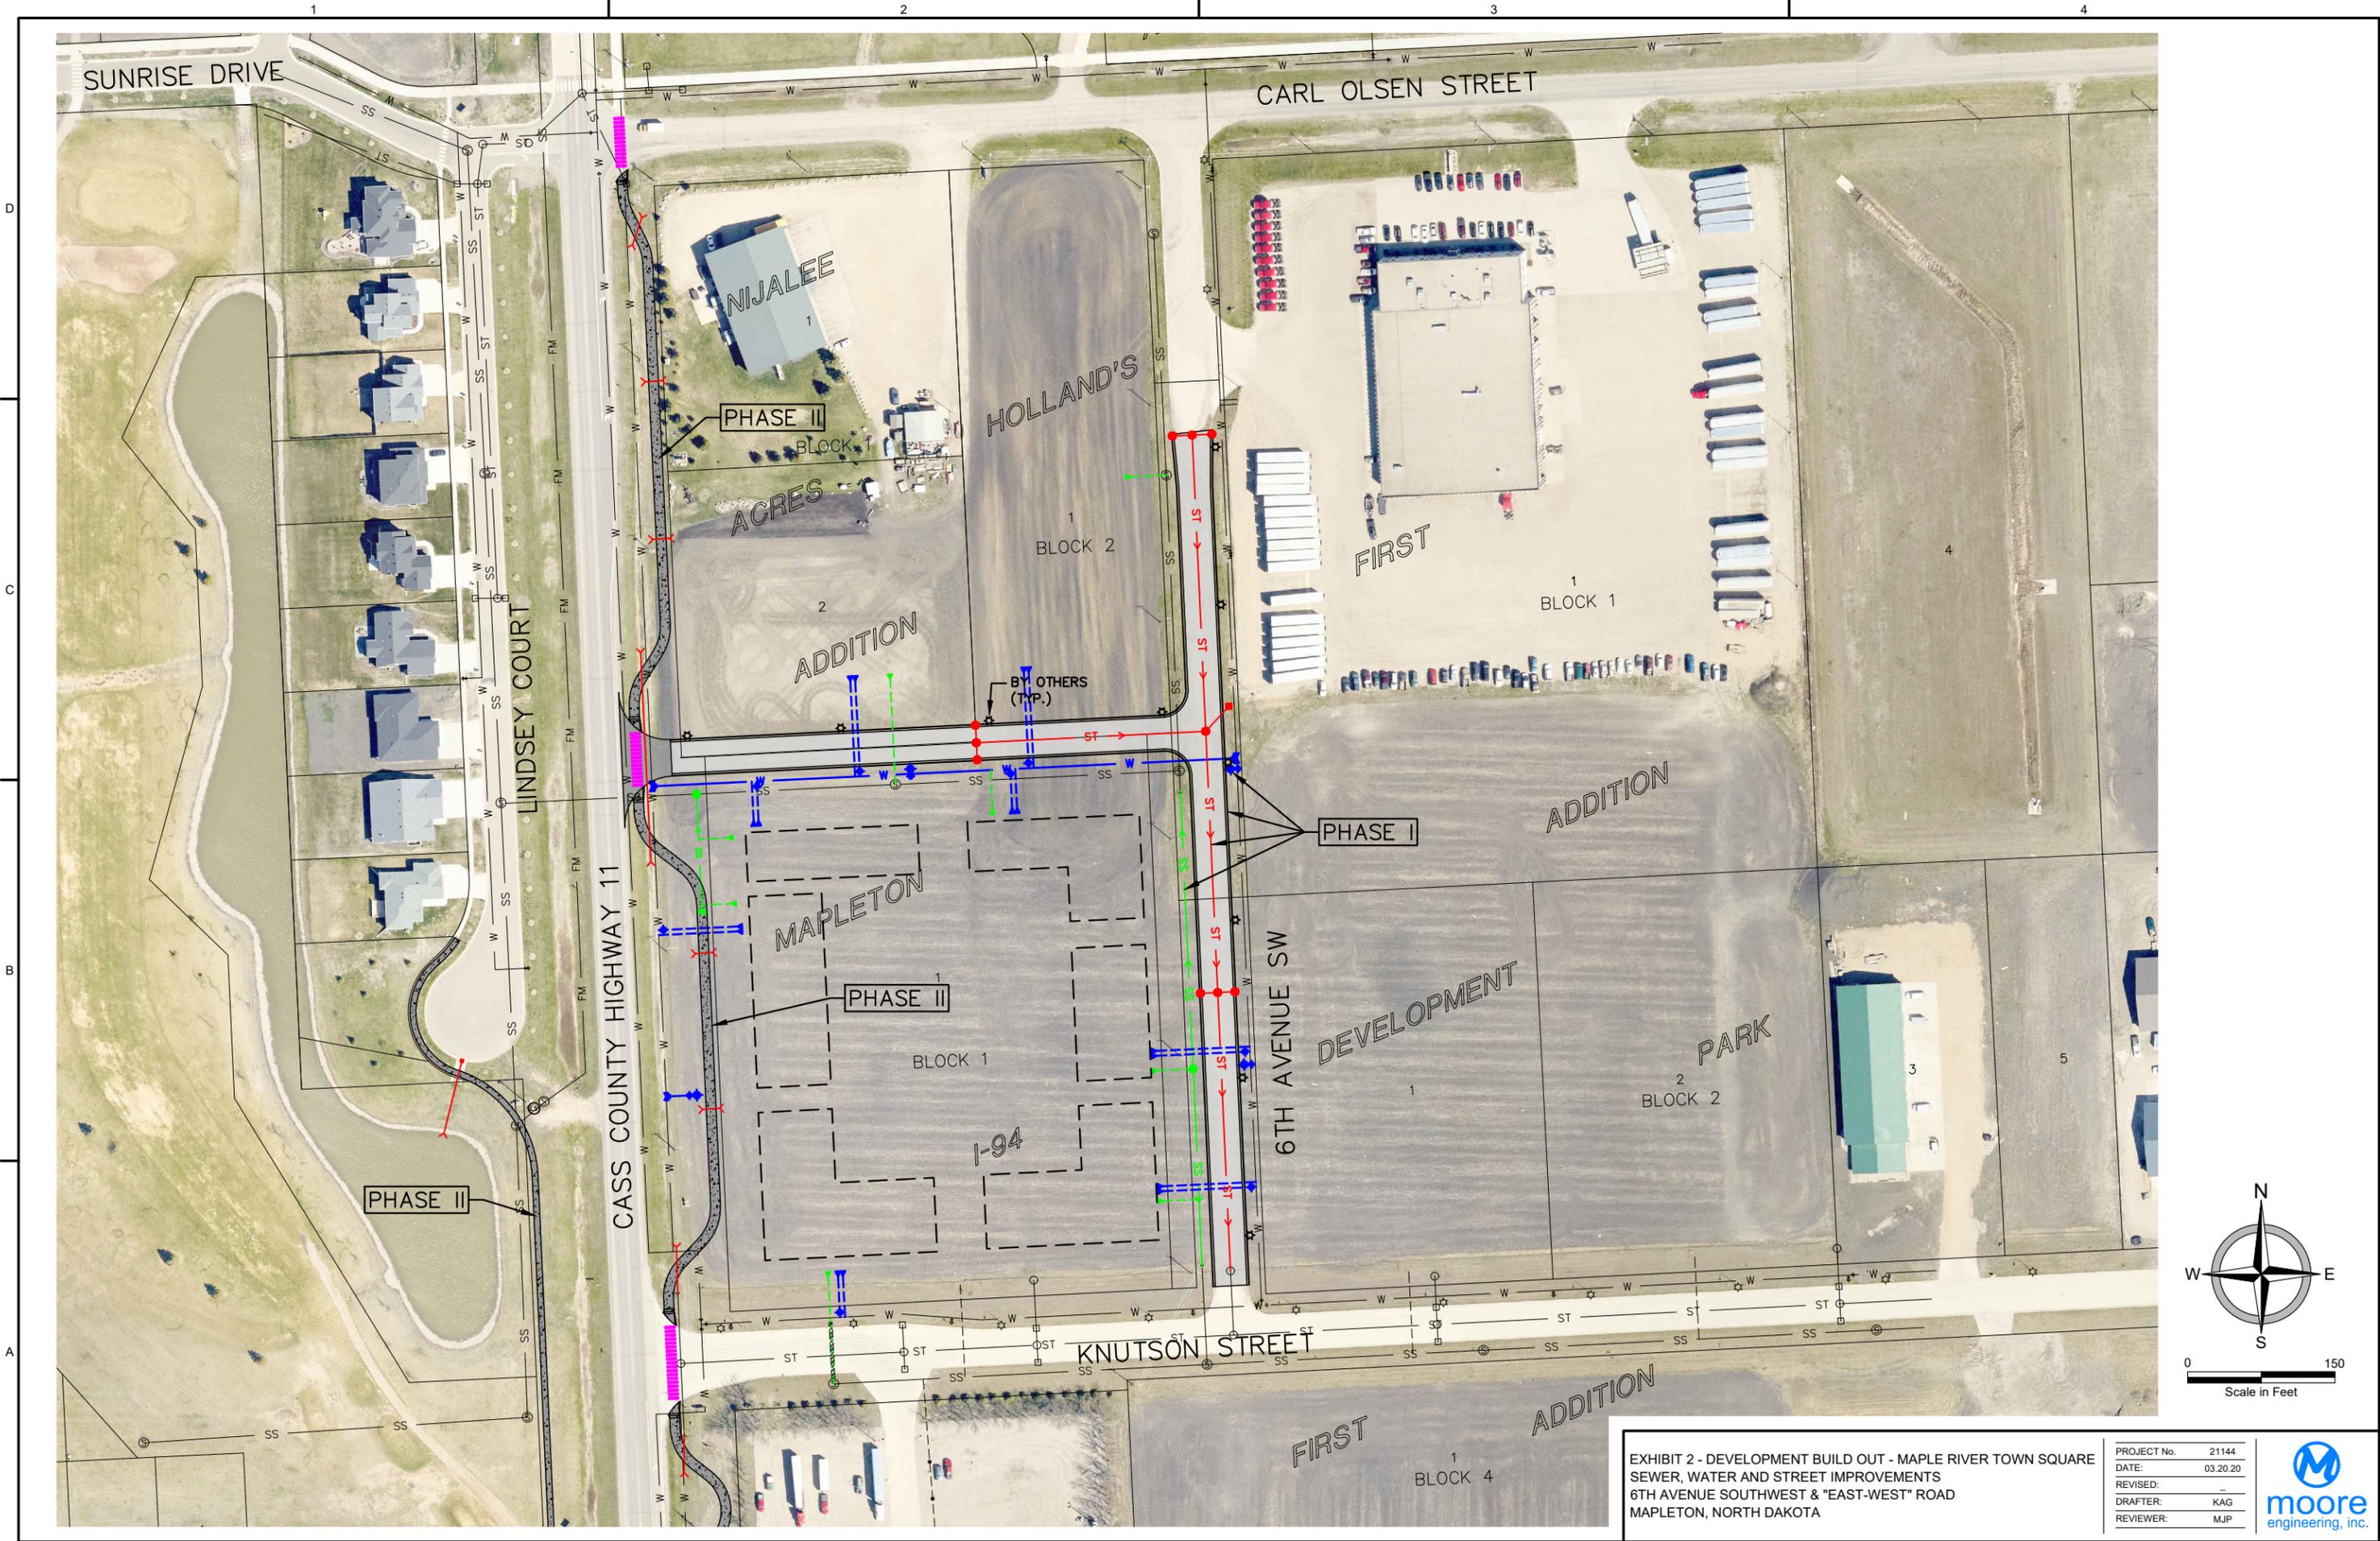


EXHIBIT 2 - DEVELOPMENT BUILD OUT - MAPLE RIVER TOWN SQUARE
 SEWER, WATER AND STREET IMPROVEMENTS
 6TH AVENUE SOUTHWEST & "EAST-WEST" ROAD
 MAPLETON, NORTH DAKOTA

PROJECT No.	21144
DATE:	03.20.20
REVISED:	
DRAFTER:	KAG
REVIEWER:	MJP



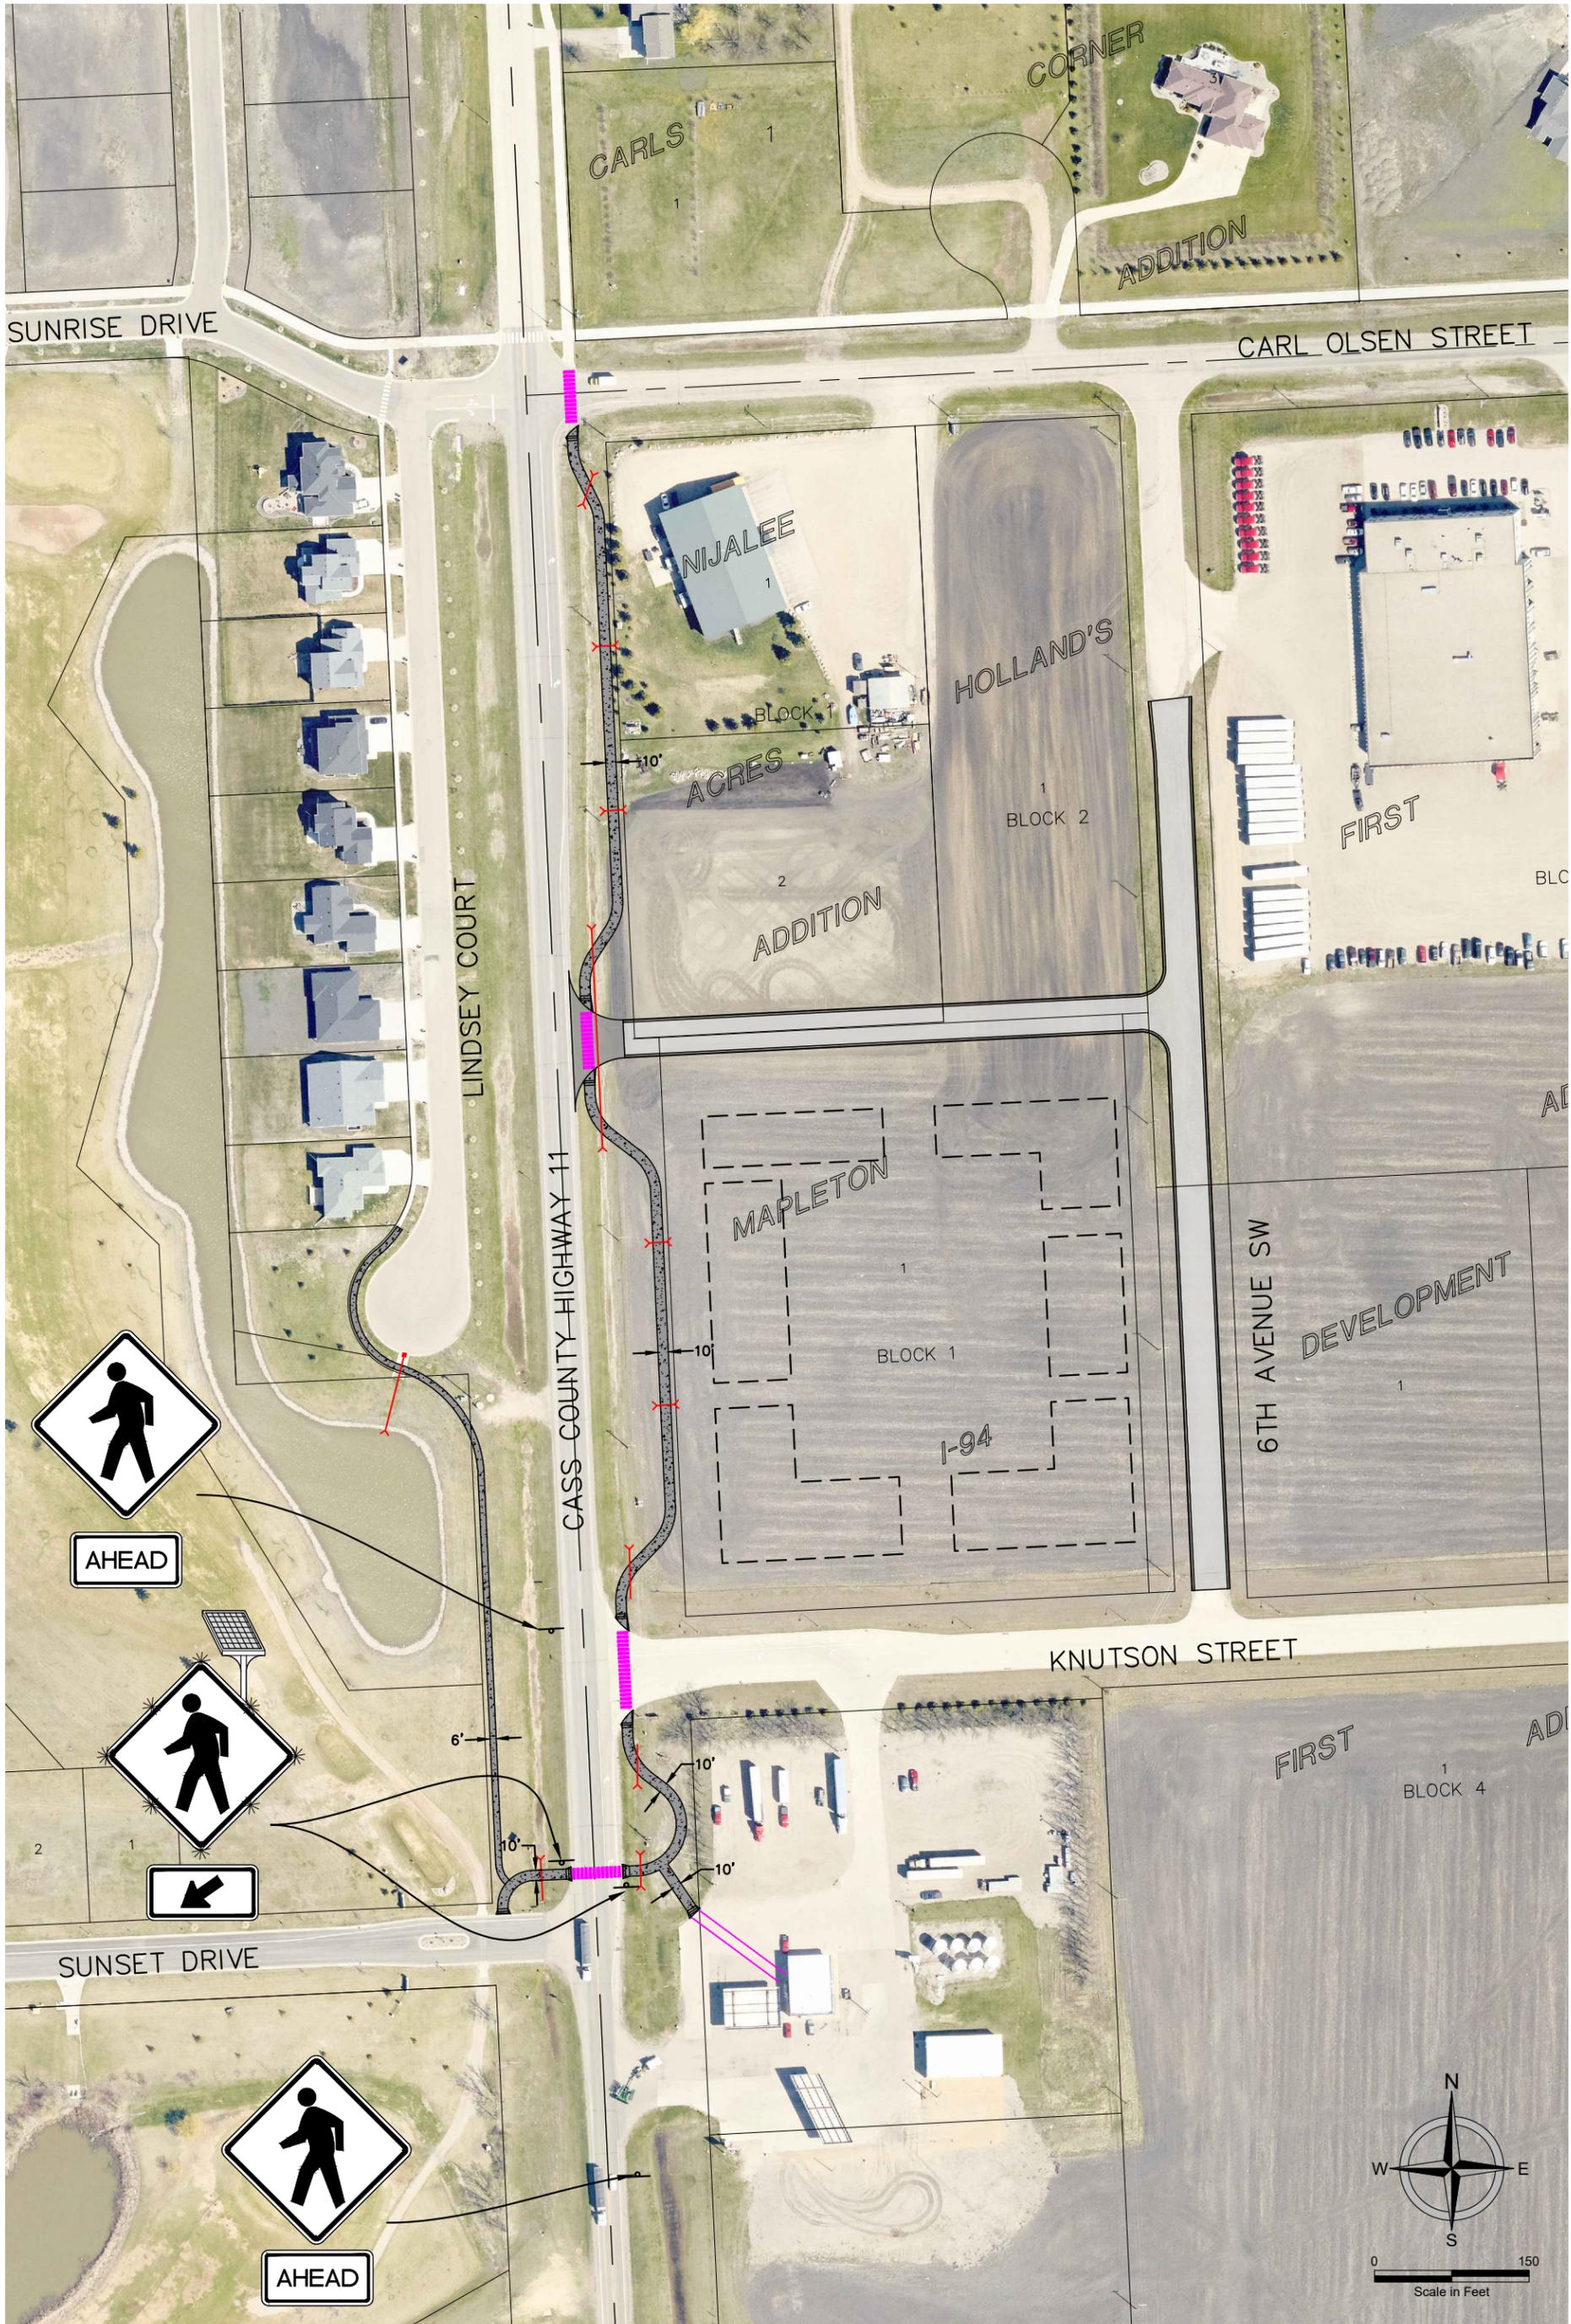


EXHIBIT 3 - SHARED-USE PATH - PHASE II
 SEWER, WATER AND STREET IMPROVEMENTS
 6TH AVENUE SOUTHWEST & "EAST-WEST" ROAD
 MAPLETON, NORTH DAKOTA

PROJECT No.	21144
DATE:	03.20.20
REVISED:	
DRAFTER:	KAG
REVIEWER:	MJP

